


State of Florida  
C.O.A.  
# 26778

**FLOATING VALLEY**

**1.5" SNAP LOCK**

JAN 24 2012

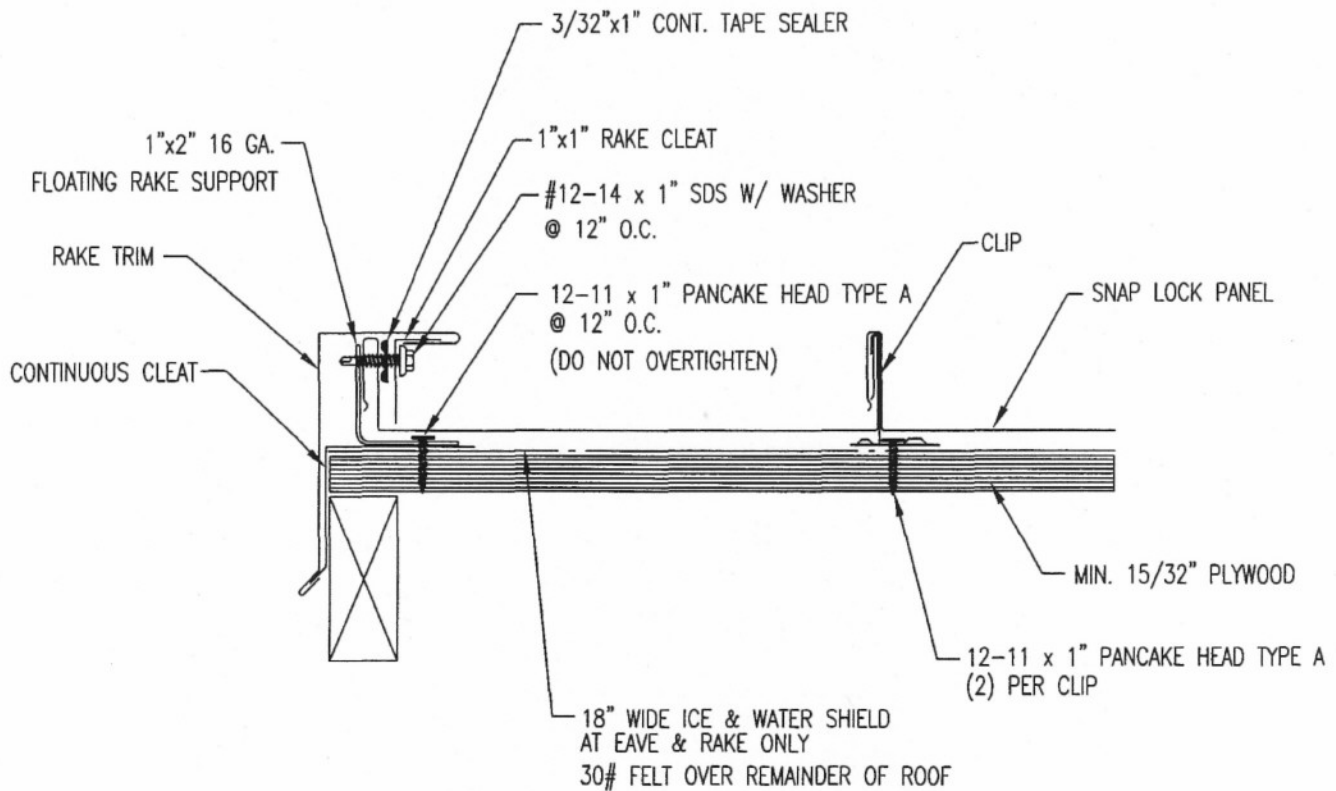


State of Florida  
C.O.A.  
# 26778




JAN 24 2012

**FLOATING RAKE**

**1.5" SNAP LOCK**

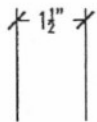

FIELD NOTCH PANEL  
LEGS AND BEND PAN  
TO FORM OPEN HEM

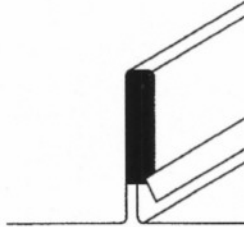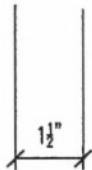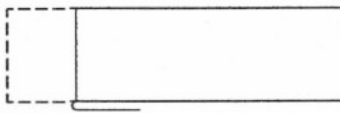

FILL END OF RIB WITH  
URETHANE SEALANT.  
TYP.

1/2" OVERHANG

18" WIDE ICE & WATER SHIELD  
AT EAVE & RAKE ONLY  
30# FELT OVER REMAINDER OF ROOF

PANEL CLIP MAX 8" FROM EAVE

MIN. 15/32" PLYWOOD

12-11 x 1" PANCAKE HEAD TYPE A  
@ 12" O.C.

EAVE TRIM

3/32" x 1" TAPE SEALER




State of Florida  
C.O.A.  
# 26778

**FLOATING EAVE**

**1.5" SNAP LOCK**

JAN 24 2012

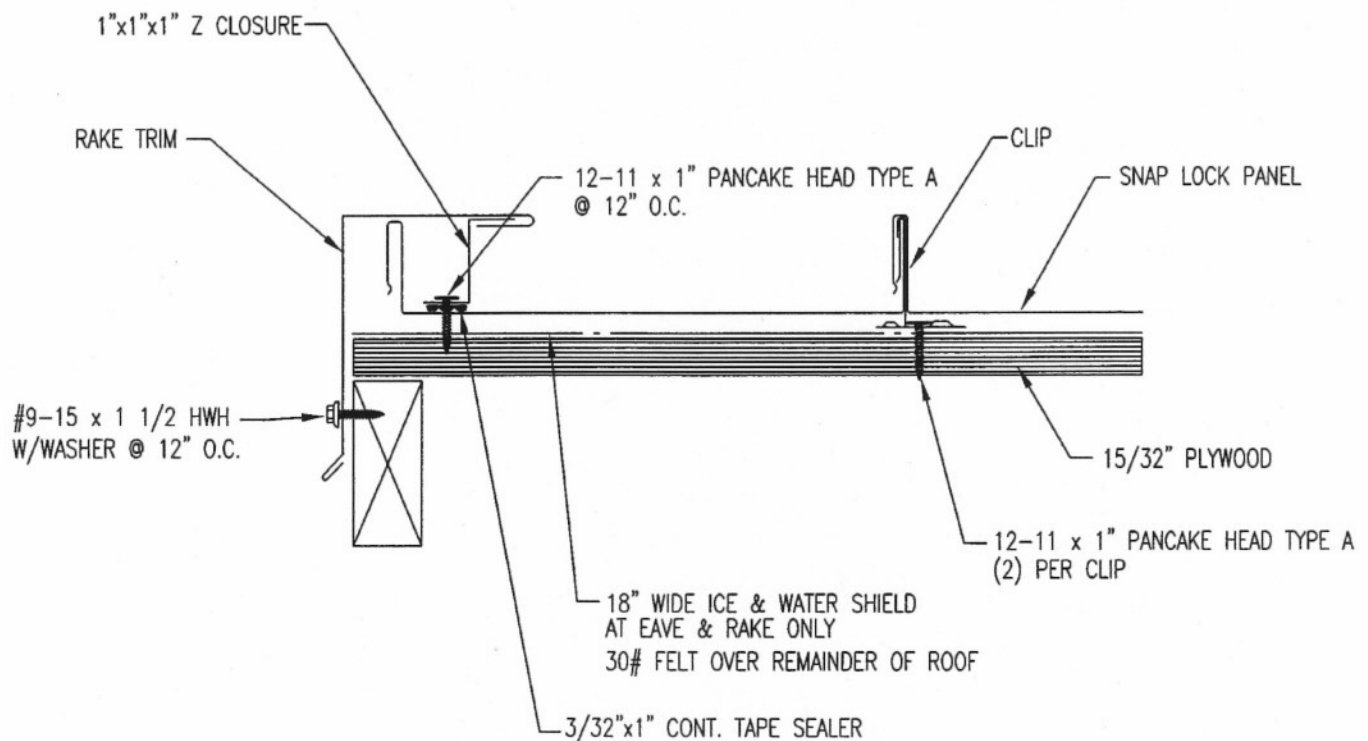


State of Florida  
C.O.A.  
# 28778

**FIXED RAKE**

**1.5" SNAP LOCK**

JAN 24 2012

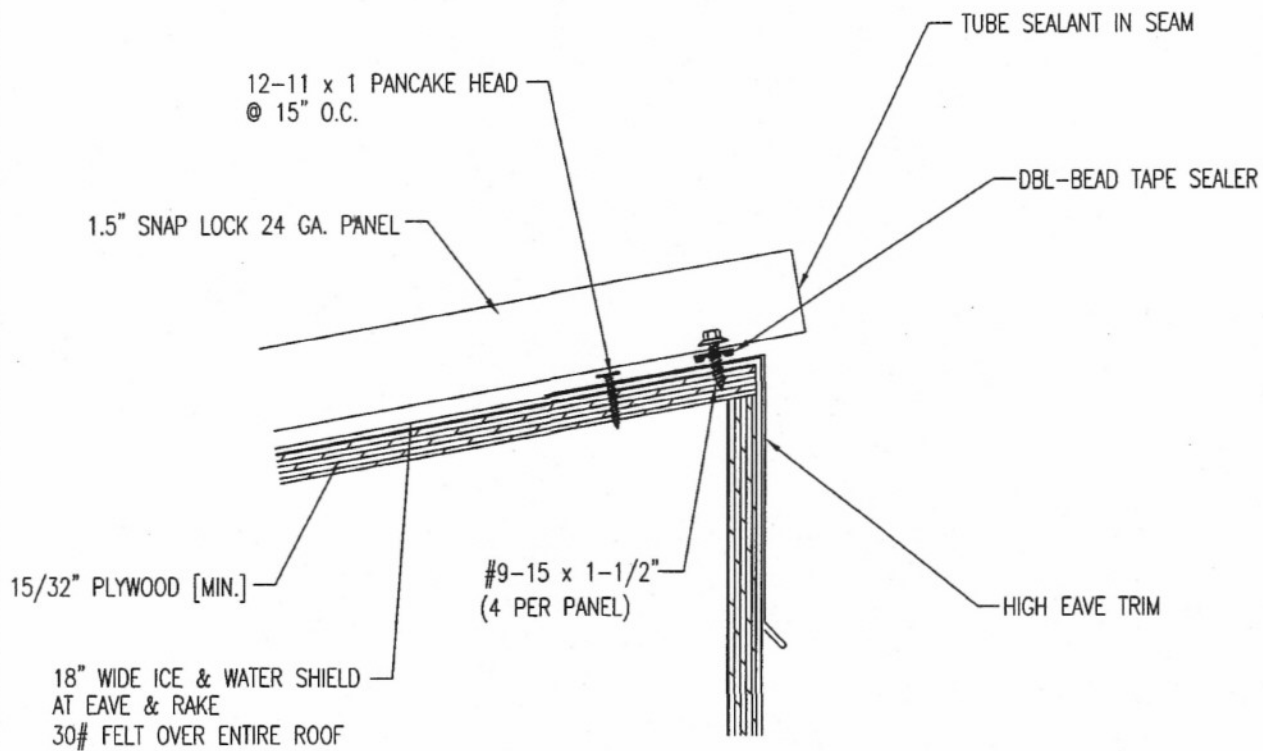


State of Florida  
C.O.A.  
# 26778

## HIGH EAVE DETAIL

# 1.5" SNAP LOCK

JAN 24 2012

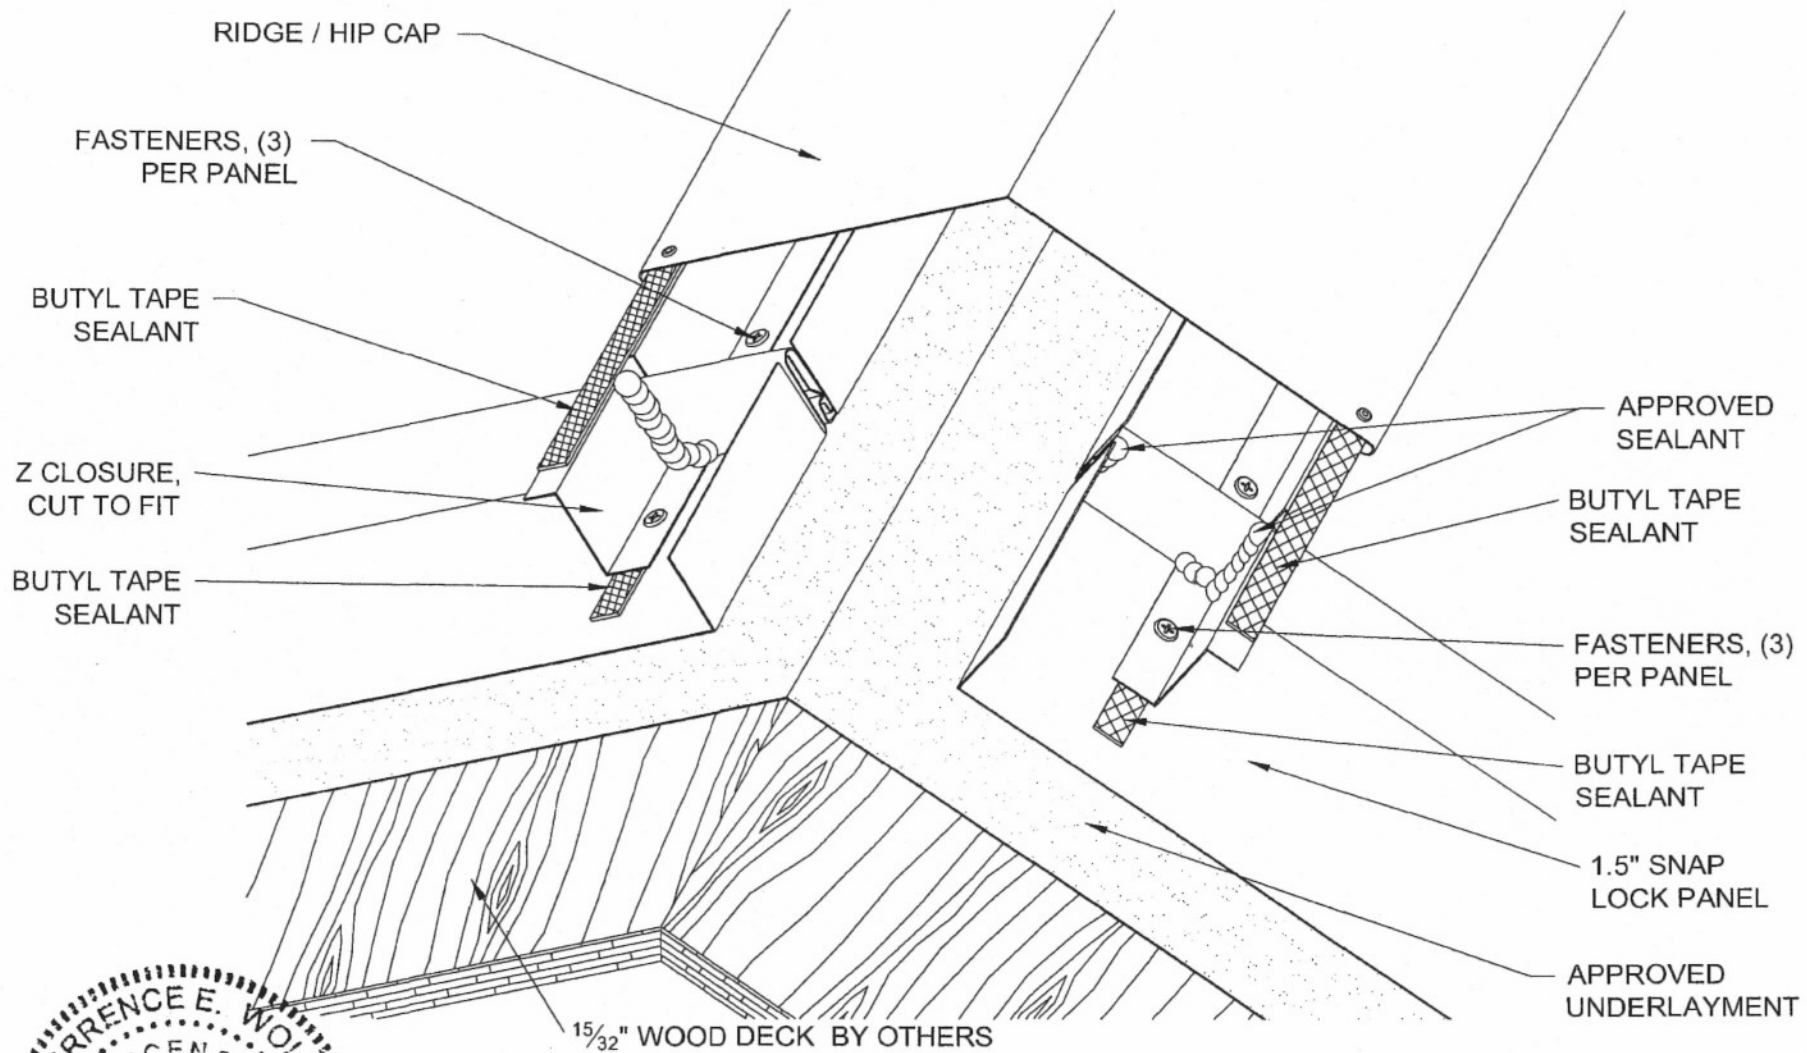

State of Florida  
C.O.A.  
#26779

Project:

Contractor:

Designer:


Date:

Scale:

**1.5" SNAP LOCK**

**HR-1**


**JAN 24 2012**

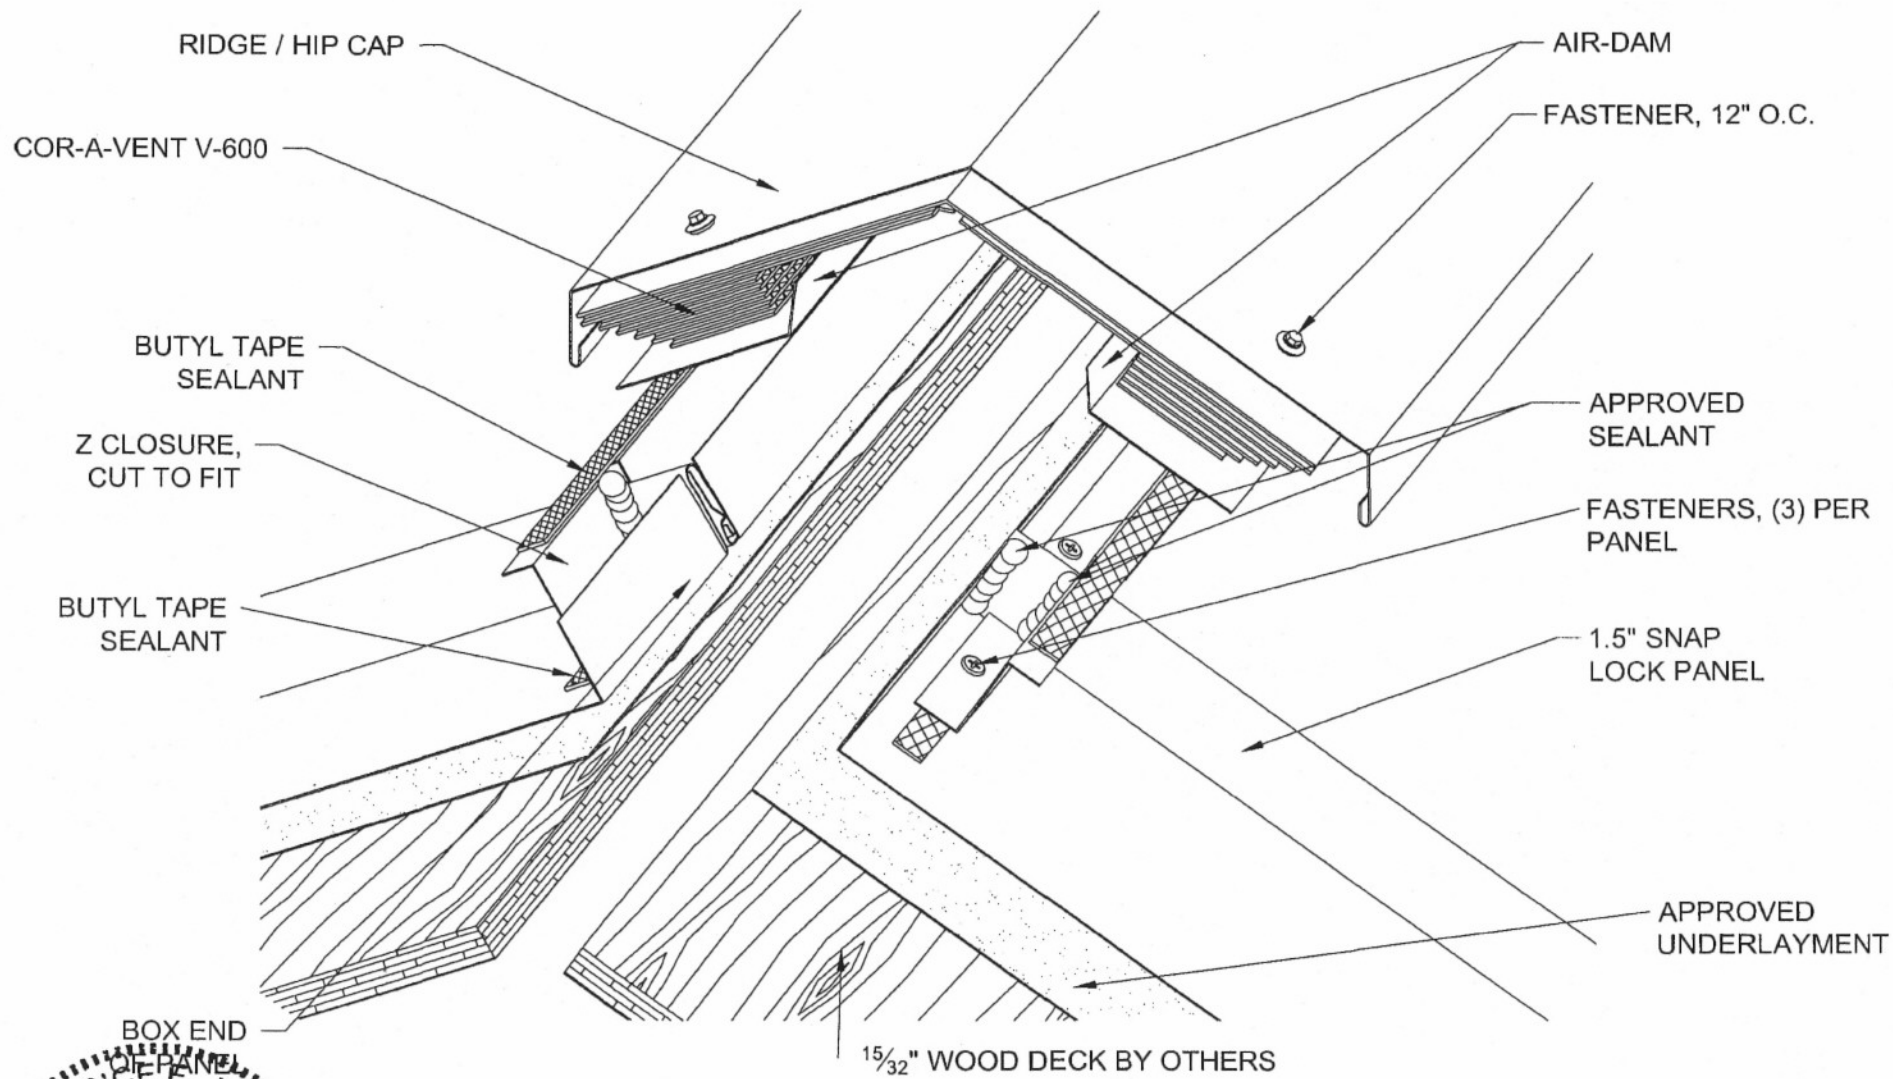

State of Florida  
C.O.A.  
# 26772

Project:			
Contractor:			
Designer:	Date:	Scale:	
1.5" SNAP LOCK			VR-1

JAN 24 2012

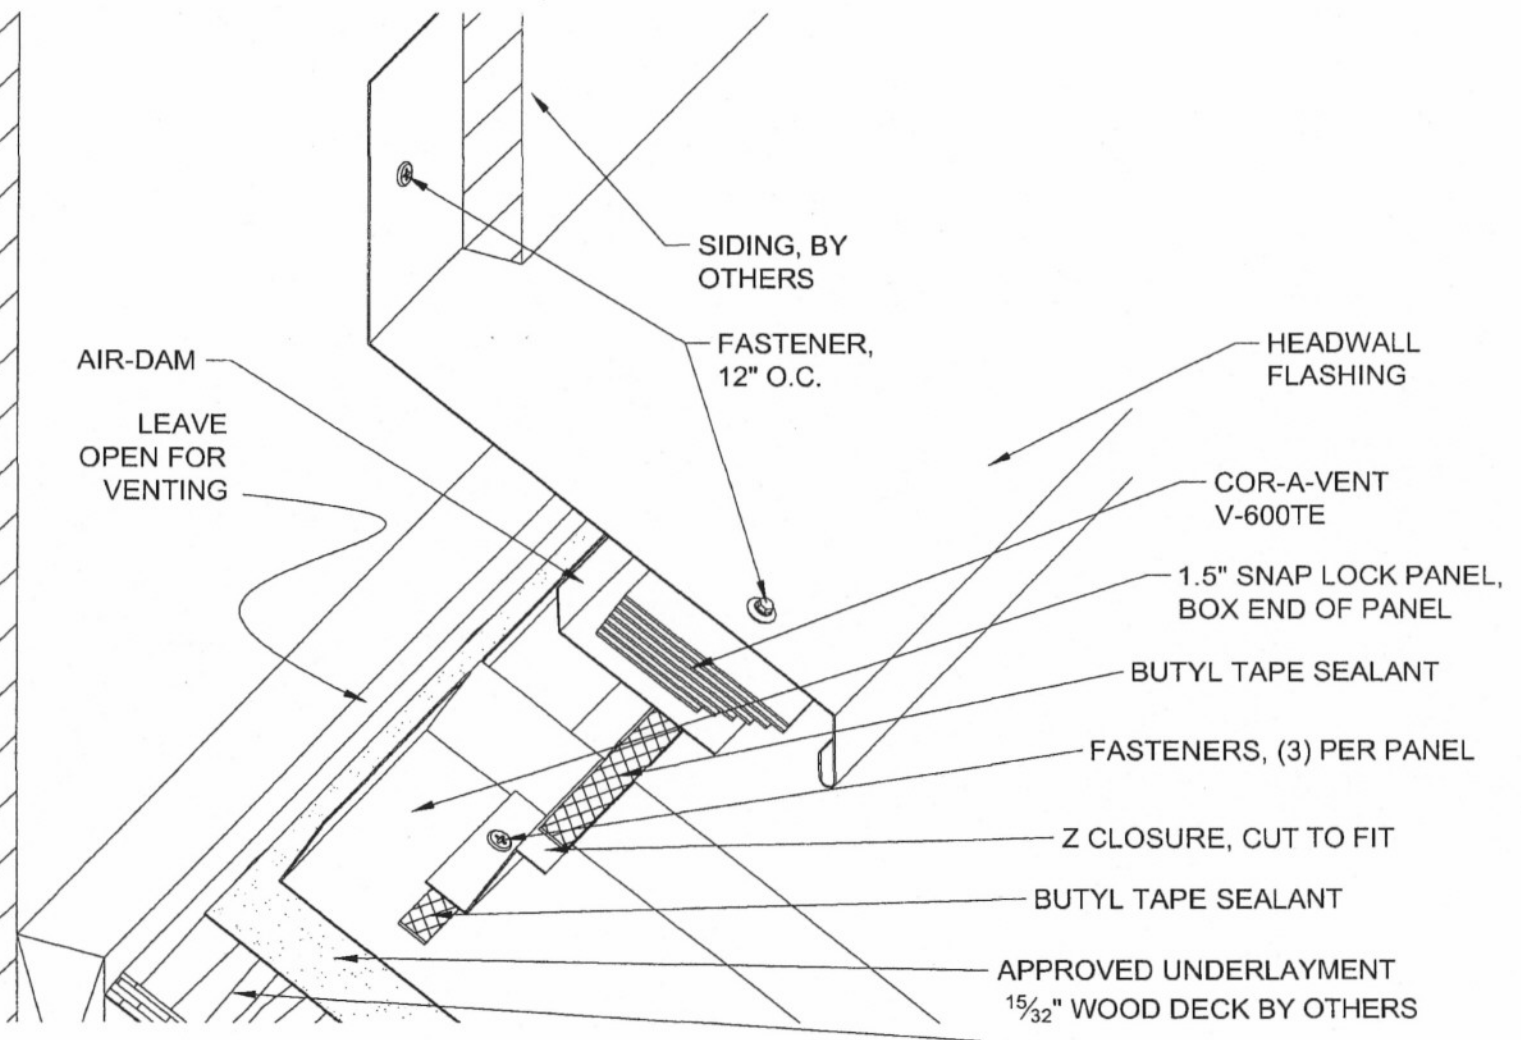

State of Florida  
C.O.A.  
# 25771

Project:

Contractor:

Designer:

Date:

Scale:

**1.5" SNAP LOCK**

**VH-1**

JAN 24 2012



SUBSTRATE:  
15/32" WOOD DECK BY OTHERS

APPROVED SEALANT

FASTENERS, 12" O.C.

COUNTERFLASHING

FASTENERS, 12" O.C.

HEADWALL FLASHING

APPROVED UNDERLAYMENT

FASTENER, 12" O.C.

APPROVED SEALANT

BOX END OF PANEL

BUTYL TAPE SEALANT

Z CLOSURE SET IN BUTYL TAPE  
SEALANT ATTACHED W/ (3)  
FASTENERS PER PANEL

1.5" SNAP LOCK PANEL



State of Florida  
C.O.A.  
# 26778

Project:

Contractor:

Designer:


Date:

Scale:

**1.5" SNAP LOCK**

**HW-1**

JAN 24 2012

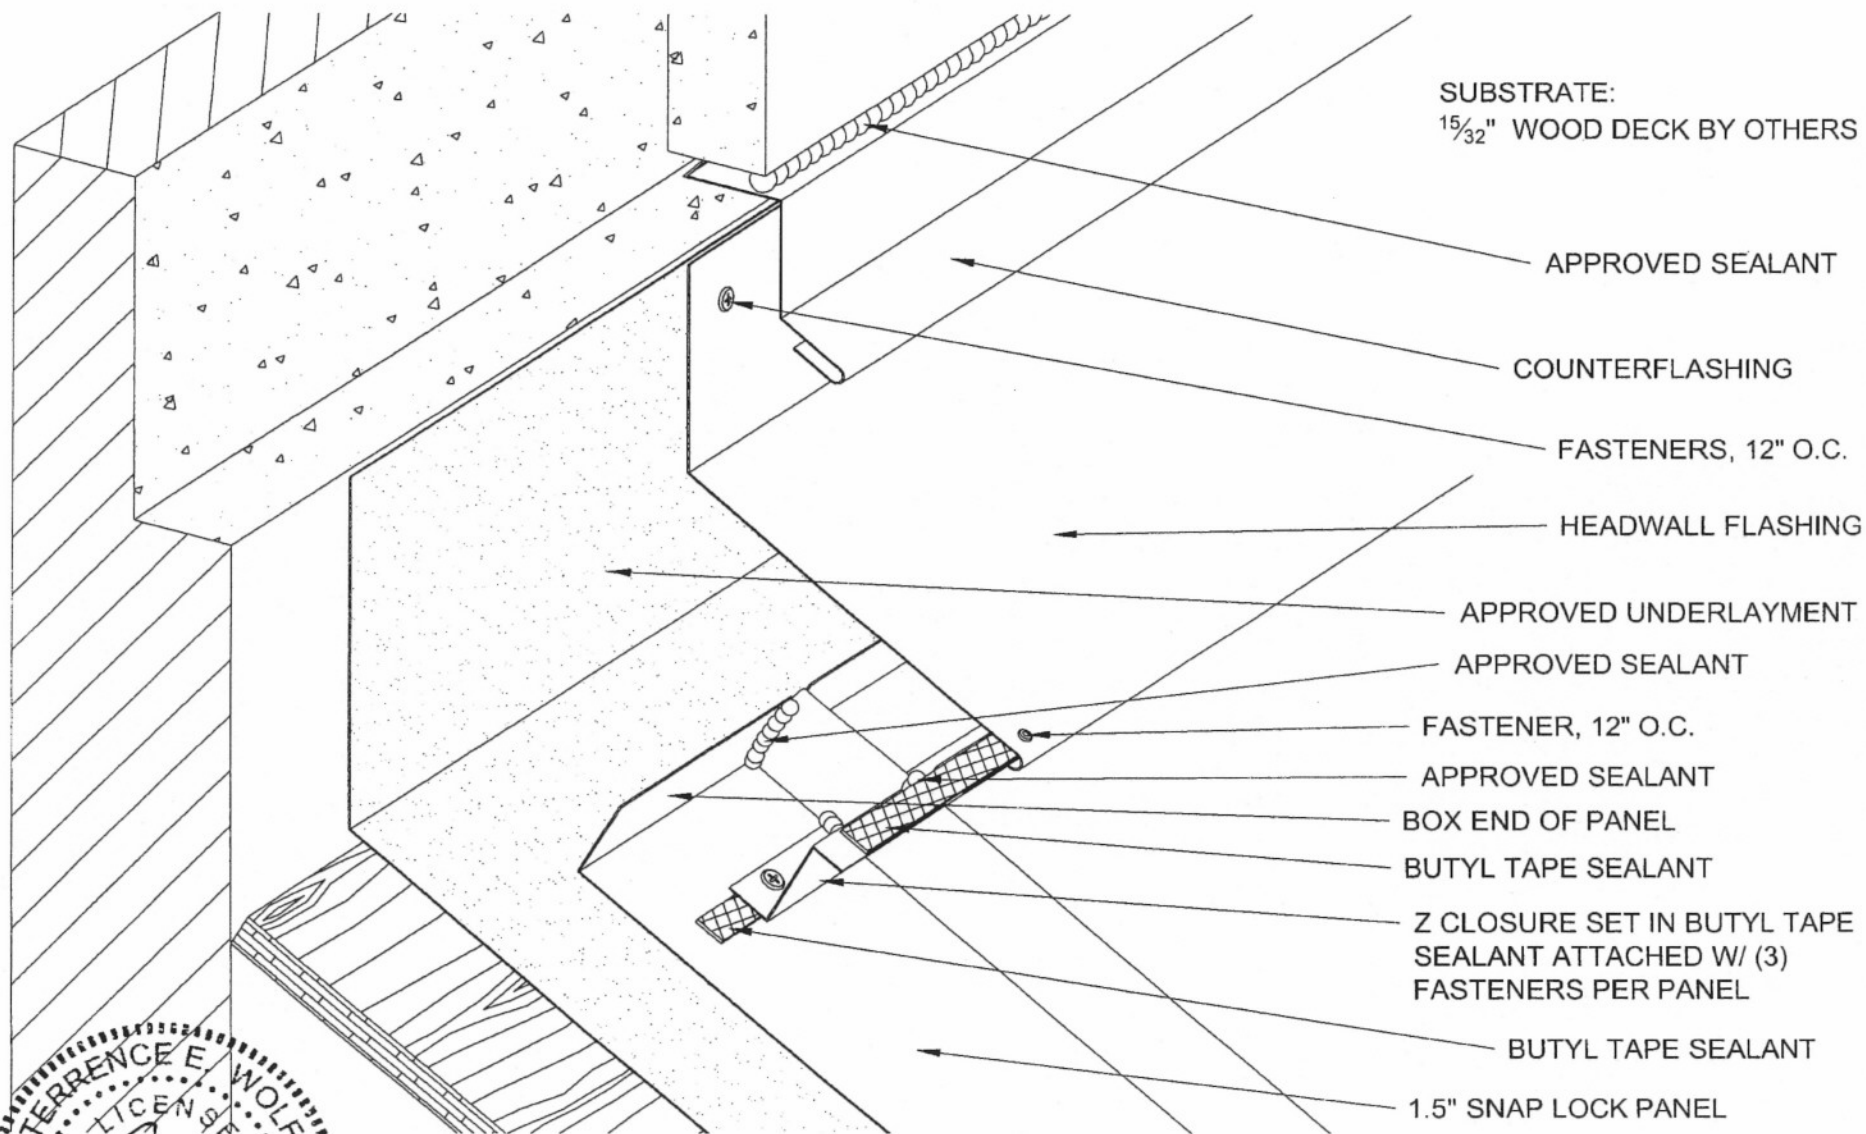

State of Florida  
C.O.A.  
# 26778

Project:

Contractor:

Designer:

Date:

Scale:

**1.5" SNAP LOCK**

**HW-2**

JAN 24 2012

SUBSTRATE:  
1<sup>5</sup>/<sub>32</sub>" WOOD DECK BY OTHERS

SIDING, BY OTHERS

FASTENERS, 12" O.C.

HEADWALL FLASHING

APPROVED UNDERLAYMENT

APPROVED SEALANT

FASTENER, 12" O.C.

APPROVED SEALANT

BOX END OF PANEL

BUTYL TAPE SEALANT

Z CLOSURE SET IN BUTYL TAPE  
SEALANT ATTACHED W/ (3)  
FASTENERS PER PANEL

BUTYL TAPE SEALANT

1.5" SNAP LOCK PANEL



State of Florida  
C.O.A.  
# 26778

Project:

Contractor:

Designer:


Date:

Scale:

**1.5" SNAP LOCK**

**HW-3**


JAN 24 2012

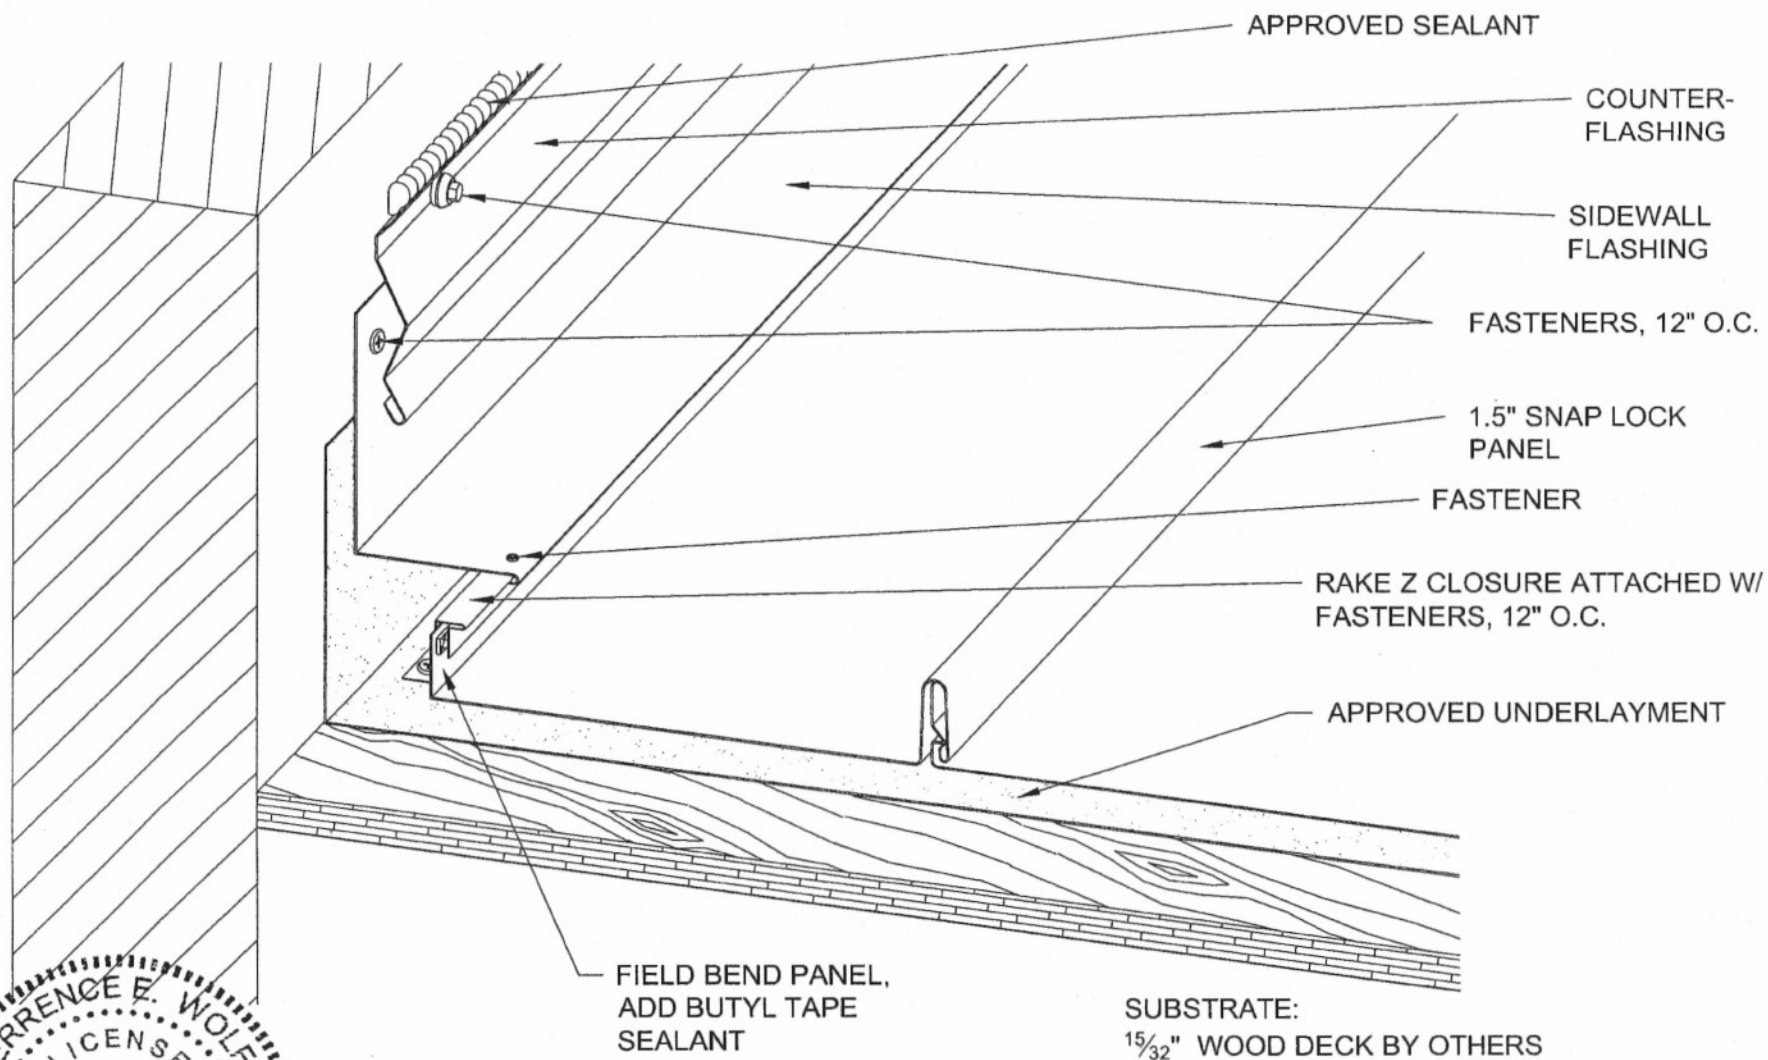

JAN 24 2012

State of Florida  
C.O.A.  
# 26778

Project:					
Contractor:					
Designer:	Date:	Scale:	1.5" SNAP LOCK		SW-1

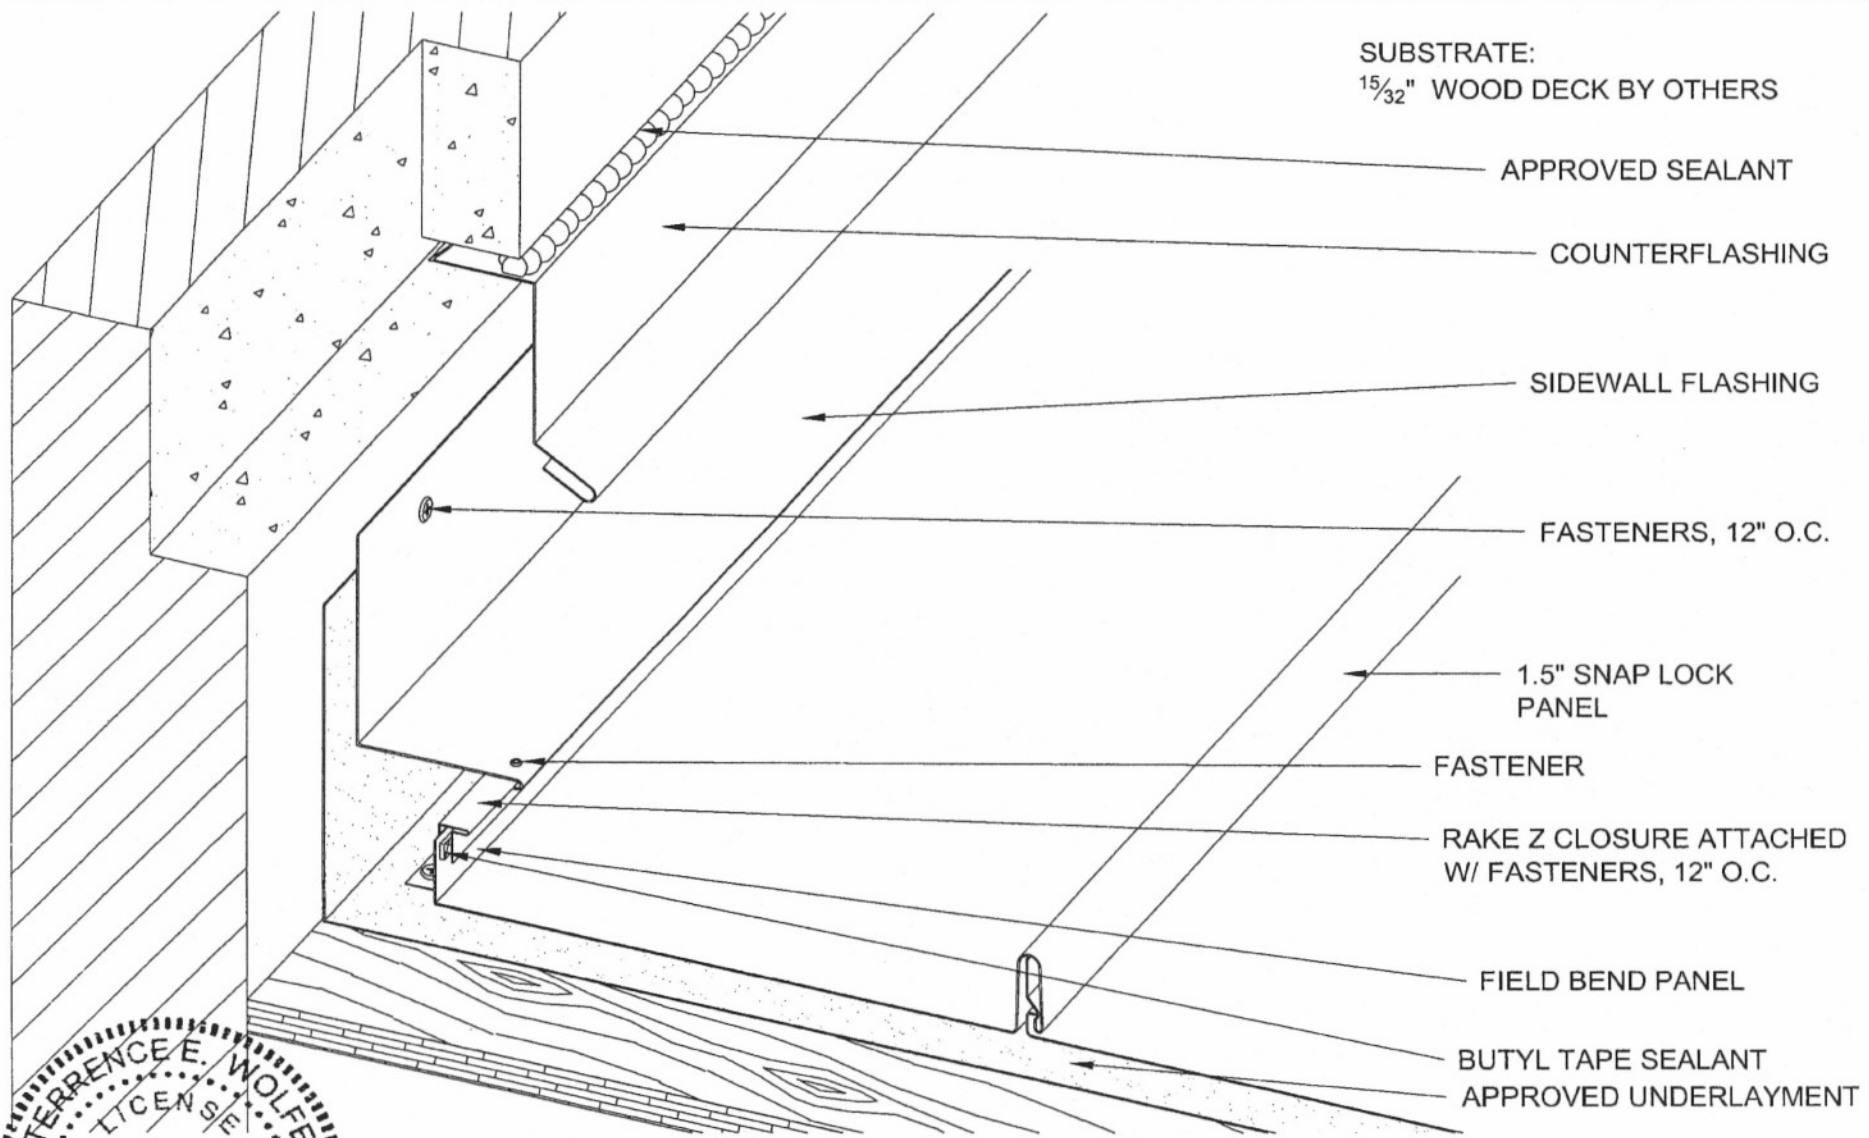

SUBSTRATE:

$1\frac{5}{32}$ " WOOD DECK BY OTHERS

APPROVED SEALANT

COUNTERFLASHING

SIDEWALL FLASHING

FASTENERS, 12" O.C.

1.5" SNAP LOCK  
PANEL

FASTENER

RAKE Z CLOSURE ATTACHED  
W/ FASTENERS, 12" O.C.

FIELD BEND PANEL

BUTYL TAPE SEALANT

APPROVED UNDERLAYMENT

Project:

Contractor:

Designer:

Date:

Scale:

**1.5" SNAP LOCK**


**SW-2**



State of Florida  
C.O.A.  
# 25778

JAN 24 2012



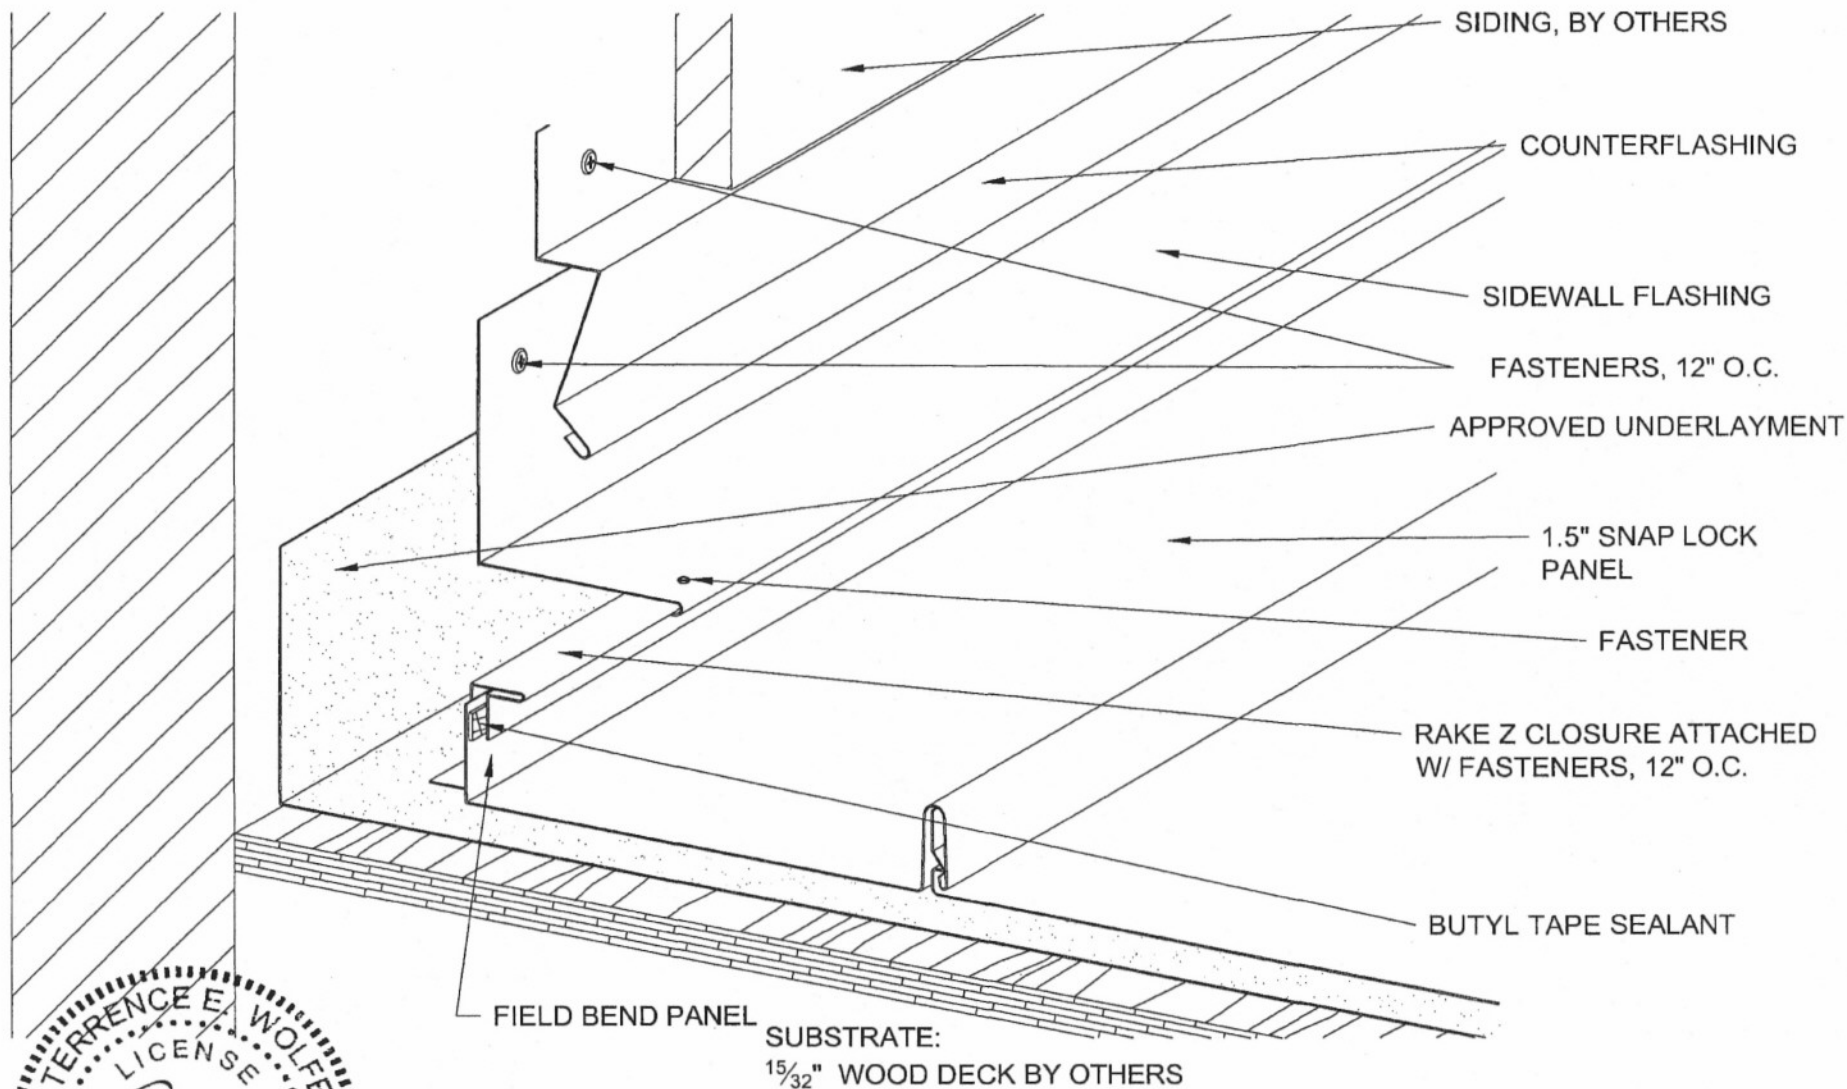

JAN 24 2012

State of Florida  
C.P.A.  
# 26778

Project:					
Contractor:					
Designer:	Date:	Scale:	1.5" SNAP LOCK		SW-3