




3/4" RIB METAL ROOFING TYPICAL DETAILS OVER MIN. 15/32" PLYWOOD

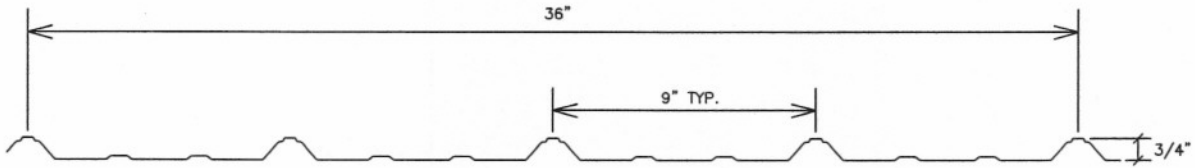


FASTENER PATTERN TYPE 1 AT 24" O.C.

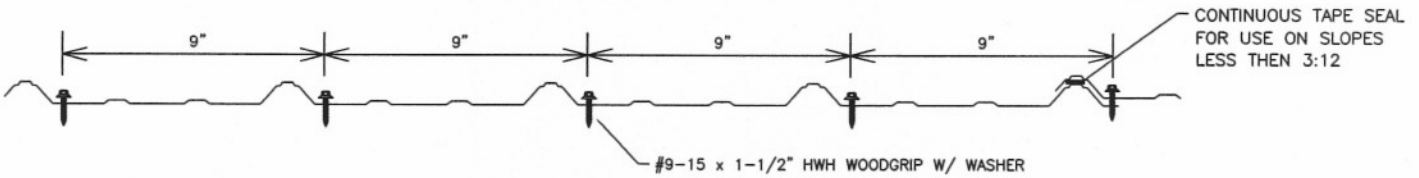

FASTENER PATTERN TYPE 2 AT 12" O.C.; PANEL ENDS/LAPS

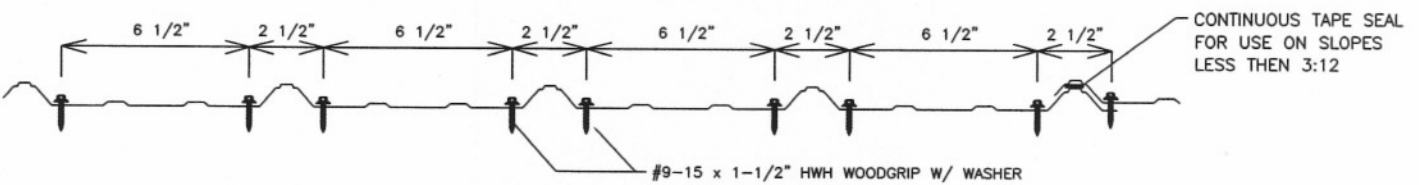

State of Florida
C.O.A.
28778

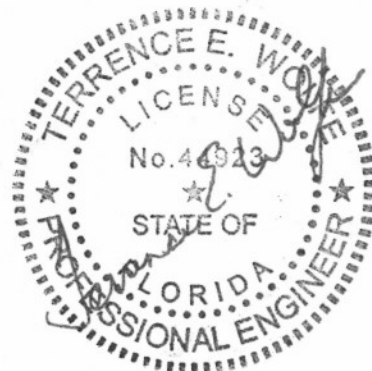

JAN 24 2012